


COPYRIGHT RESERVED
This plan and design are, and at all times remain the exclusive property of Phillips Farevaag Smalberg and cannot be used or reproduced without written consent. Contractors shall verify and be responsible for all dimensions and conditions on the job. This office shall be informed of any discrepancies in the dimensions and conditions shown on the drawing.

REVISIONS


No.	Date	Details	By
1	OCT. 14, 2011	RIVER LANDING DEVELOPMENT PERMIT APPLICATION	HD
2	OCT. 28, 2011	REVIEW	HD
3	NOV. 7, 2011	DD COSTING	HD
4	NOV. 17, 2011	REVIEW	HD

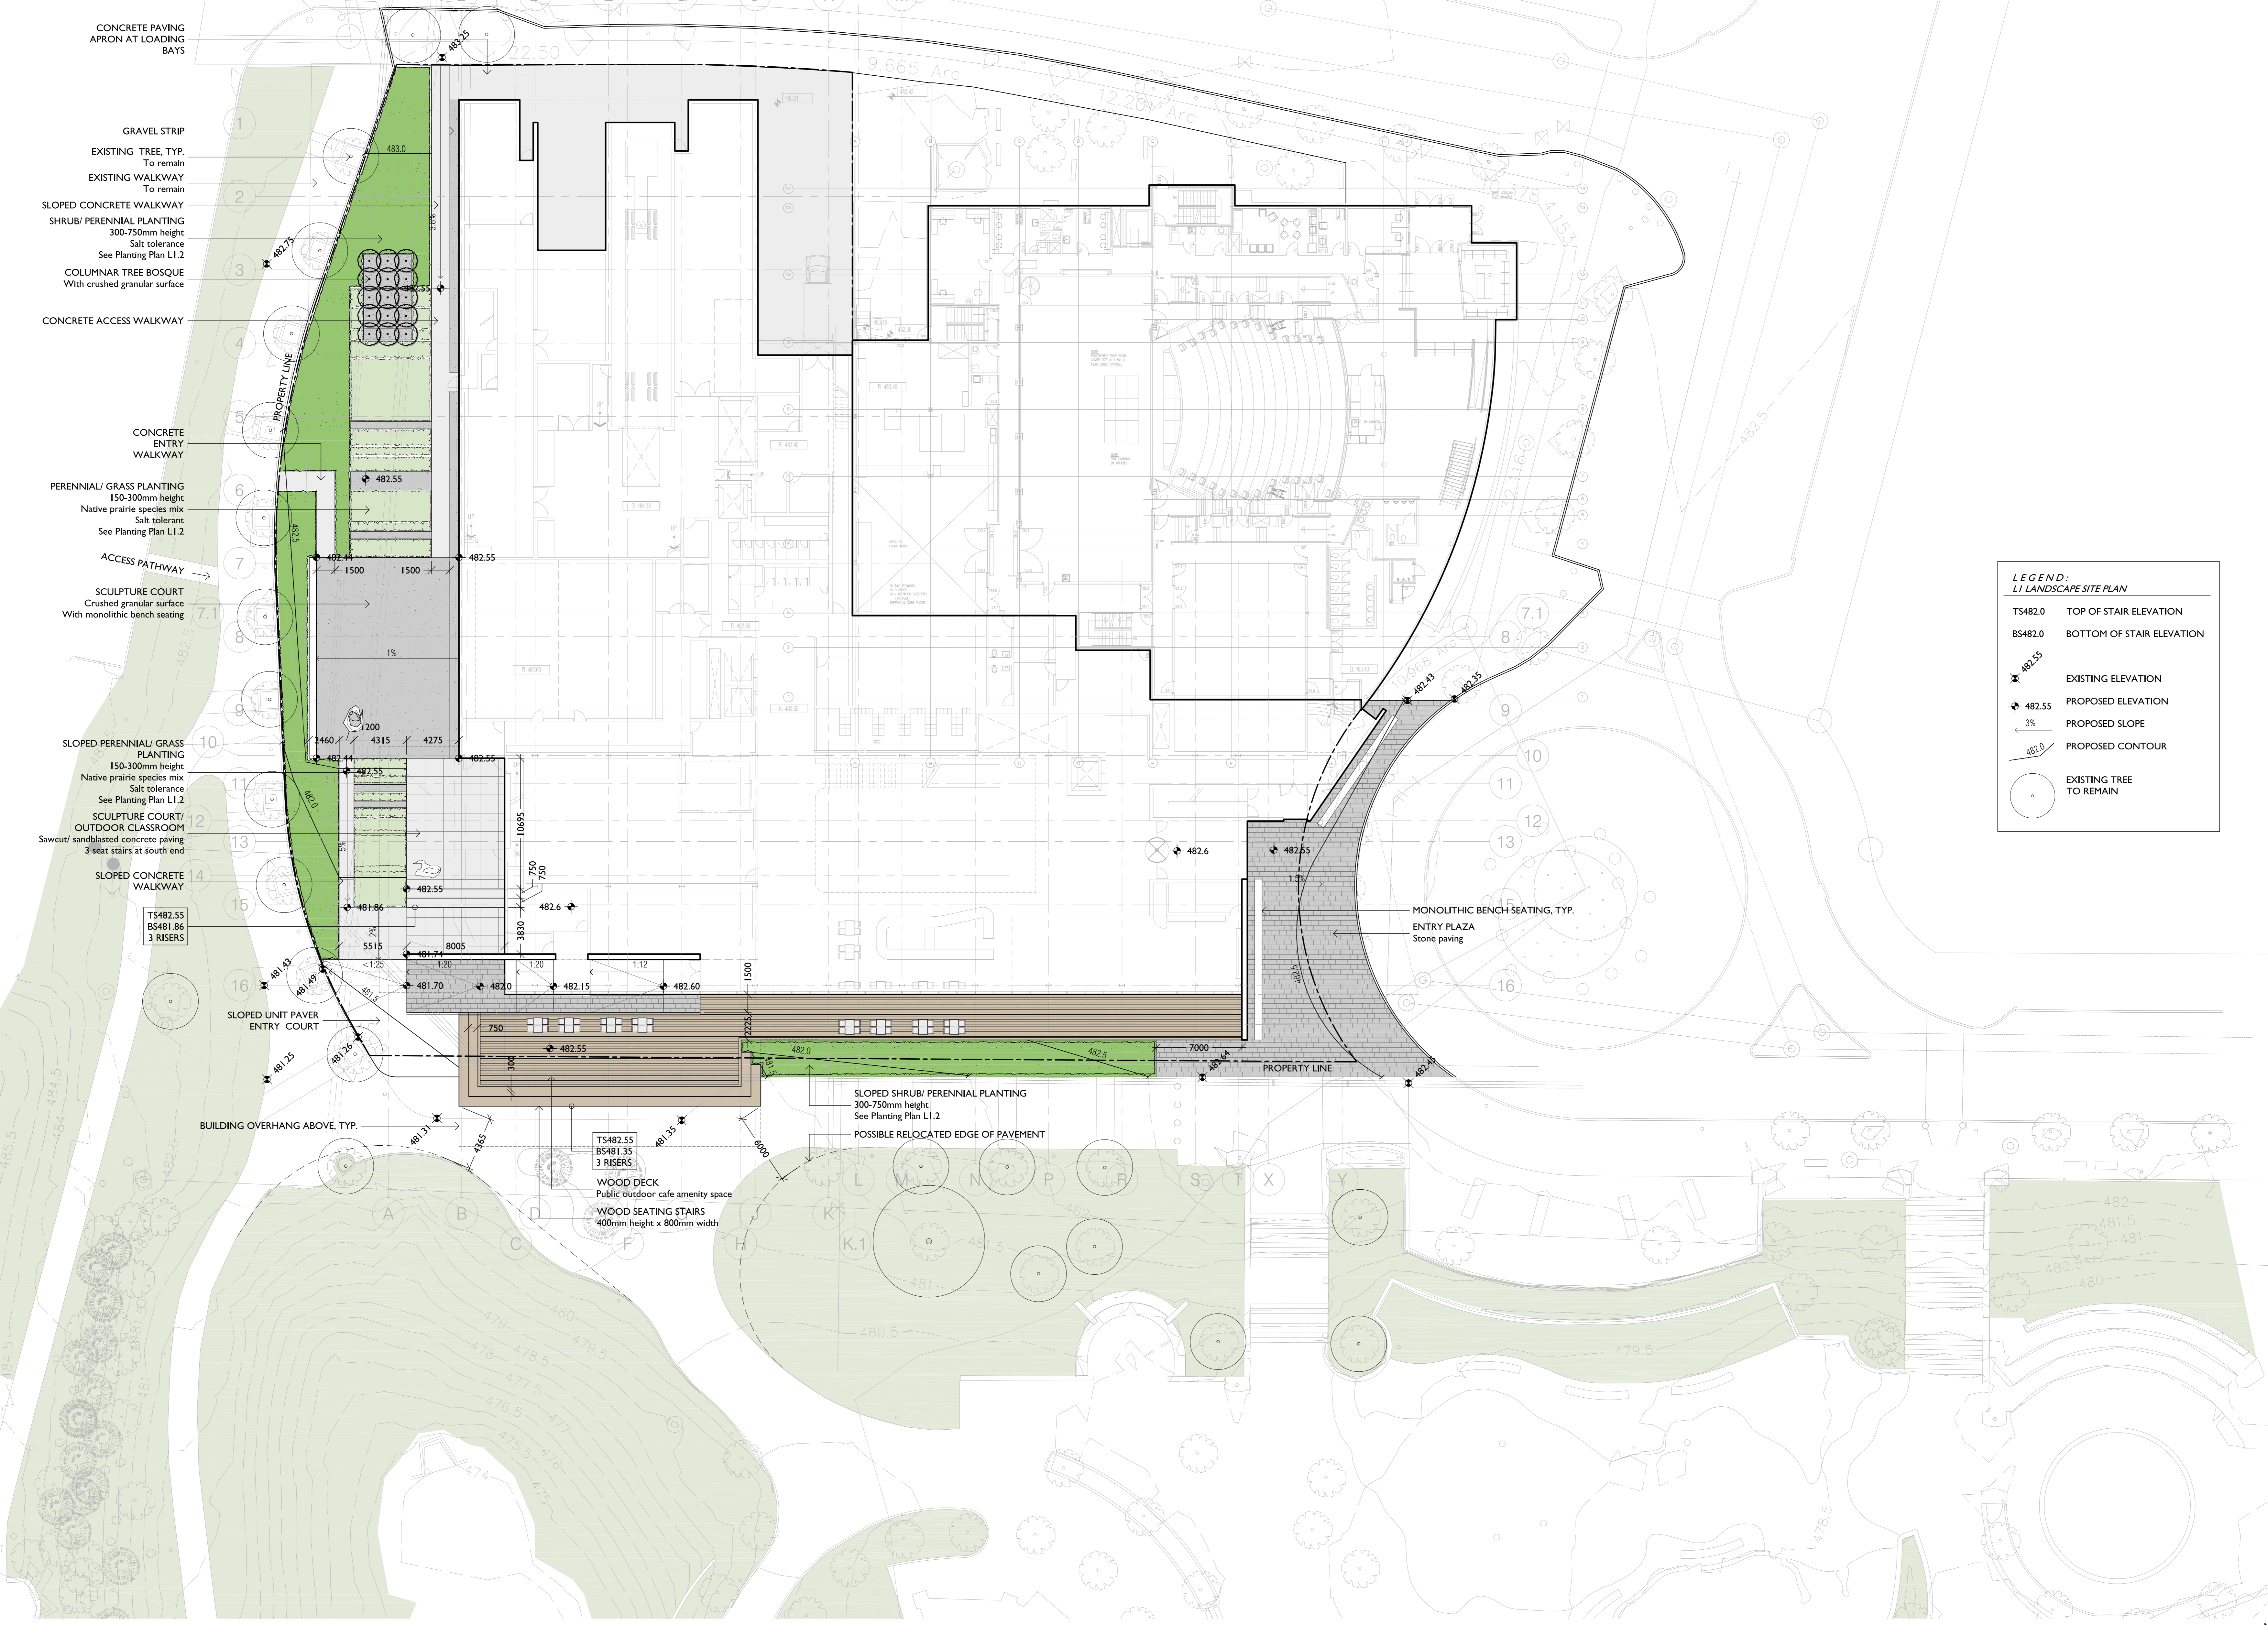

- CONCRETE PAVING APRON AT LOADING BAYS
- GRAVEL STRIP
- EXISTING TREE, TYP. To remain
- EXISTING WALKWAY To remain
- SLOPED CONCRETE WALKWAY
- SHRUB/ PERENNIAL PLANTING 300-750mm height Salt tolerance See Planting Plan L1.2
- COLUMNAR TREE BOSQUE With crushed granular surface
- CONCRETE ACCESS WALKWAY
- CONCRETE ENTRY WALKWAY
- PERENNIAL/ GRASS PLANTING 150-300mm height Native prairie species mix Salt tolerant See Planting Plan L1.2
- ACCESS PATHWAY
- SCULPTURE COURT Crushed granular surface With monolithic bench seating
- SLOPED PERENNIAL/ GRASS PLANTING 150-300mm height Native prairie species mix Salt tolerance See Planting Plan L1.2
- SCULPTURE COURT/ OUTDOOR CLASSROOM Sawcut/ sandblasted concrete paving 3 seat stairs at south end
- SLOPED CONCRETE WALKWAY
- SLOPED UNIT PAVEMENT ENTRY COURT
- BUILDING OVERHANG ABOVE, TYP.
- WOOD DECK Public outdoor cafe amenity space
- WOOD SEATING STAIRS 400mm height x 800mm width
- SLOPED SHRUB/ PERENNIAL PLANTING 300-750mm height See Planting Plan L1.2
- POSSIBLE RELOCATED EDGE OF PAVEMENT

LEGEND:
L1 LANDSCAPE SITE PLAN

- TS482.0 TOP OF STAIR ELEVATION
- BS482.0 BOTTOM OF STAIR ELEVATION
- 482.55 EXISTING ELEVATION
- 482.55 PROPOSED ELEVATION
- 3% PROPOSED SLOPE
- 482.0 PROPOSED CONTOUR
- EXISTING TREE TO REMAIN

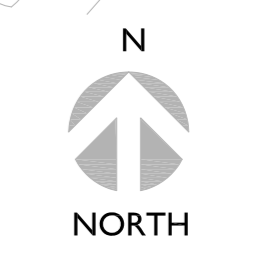

ARCHITECT
KPMB
Kawamura Payne McKenna Blumberg Architects
322 King Street West
Toronto, Ontario
M5V 1J2
Tel: (416) 977-5104
Fax: (416) 598-9840

PROJECT
**REMAI ART GALLERY
OF SASKATCHEWAN**

DRAWING TITLE
LANDSCAPE SITE PLAN

DATE MONTH, YEAR	PROJECT No. 11020
SCALE AS NOTED	DRAWING No.
DRAWN BY HD	L1.1
CHECKED JS	

P20111020 - An Gallery of Saskatchewan Drawing LANDSCAPE BASE.dwg, Nov17, 2011 - 1:200m