


- NOTES**
- DO NOT SCALE THIS DRAWING.
 - VERIFY ALL DIMENSIONS, DATUMS, AND LEVELS PRIOR TO COMMENCEMENT OF WORK AND REPORT ANY DISCREPANCIES TO THE ARCHITECT IMMEDIATELY.
 - VARIATIONS AND MODIFICATIONS TO WORK SHOWN IN THESE DRAWINGS SHALL NOT BE CARRIED OUT WITHOUT THE WRITTEN PERMISSION OF THE ARCHITECT.
 - ALL DRAWINGS AND SPECIFICATIONS AS INSTRUMENTS OF SERVICE ARE THE PROPERTY OF THE ARCHITECT AND MUST BE RETURNED UPON REQUEST.
 - COPYRIGHT FOR THIS DESIGN REMAINS WITH THE ARCHITECT.

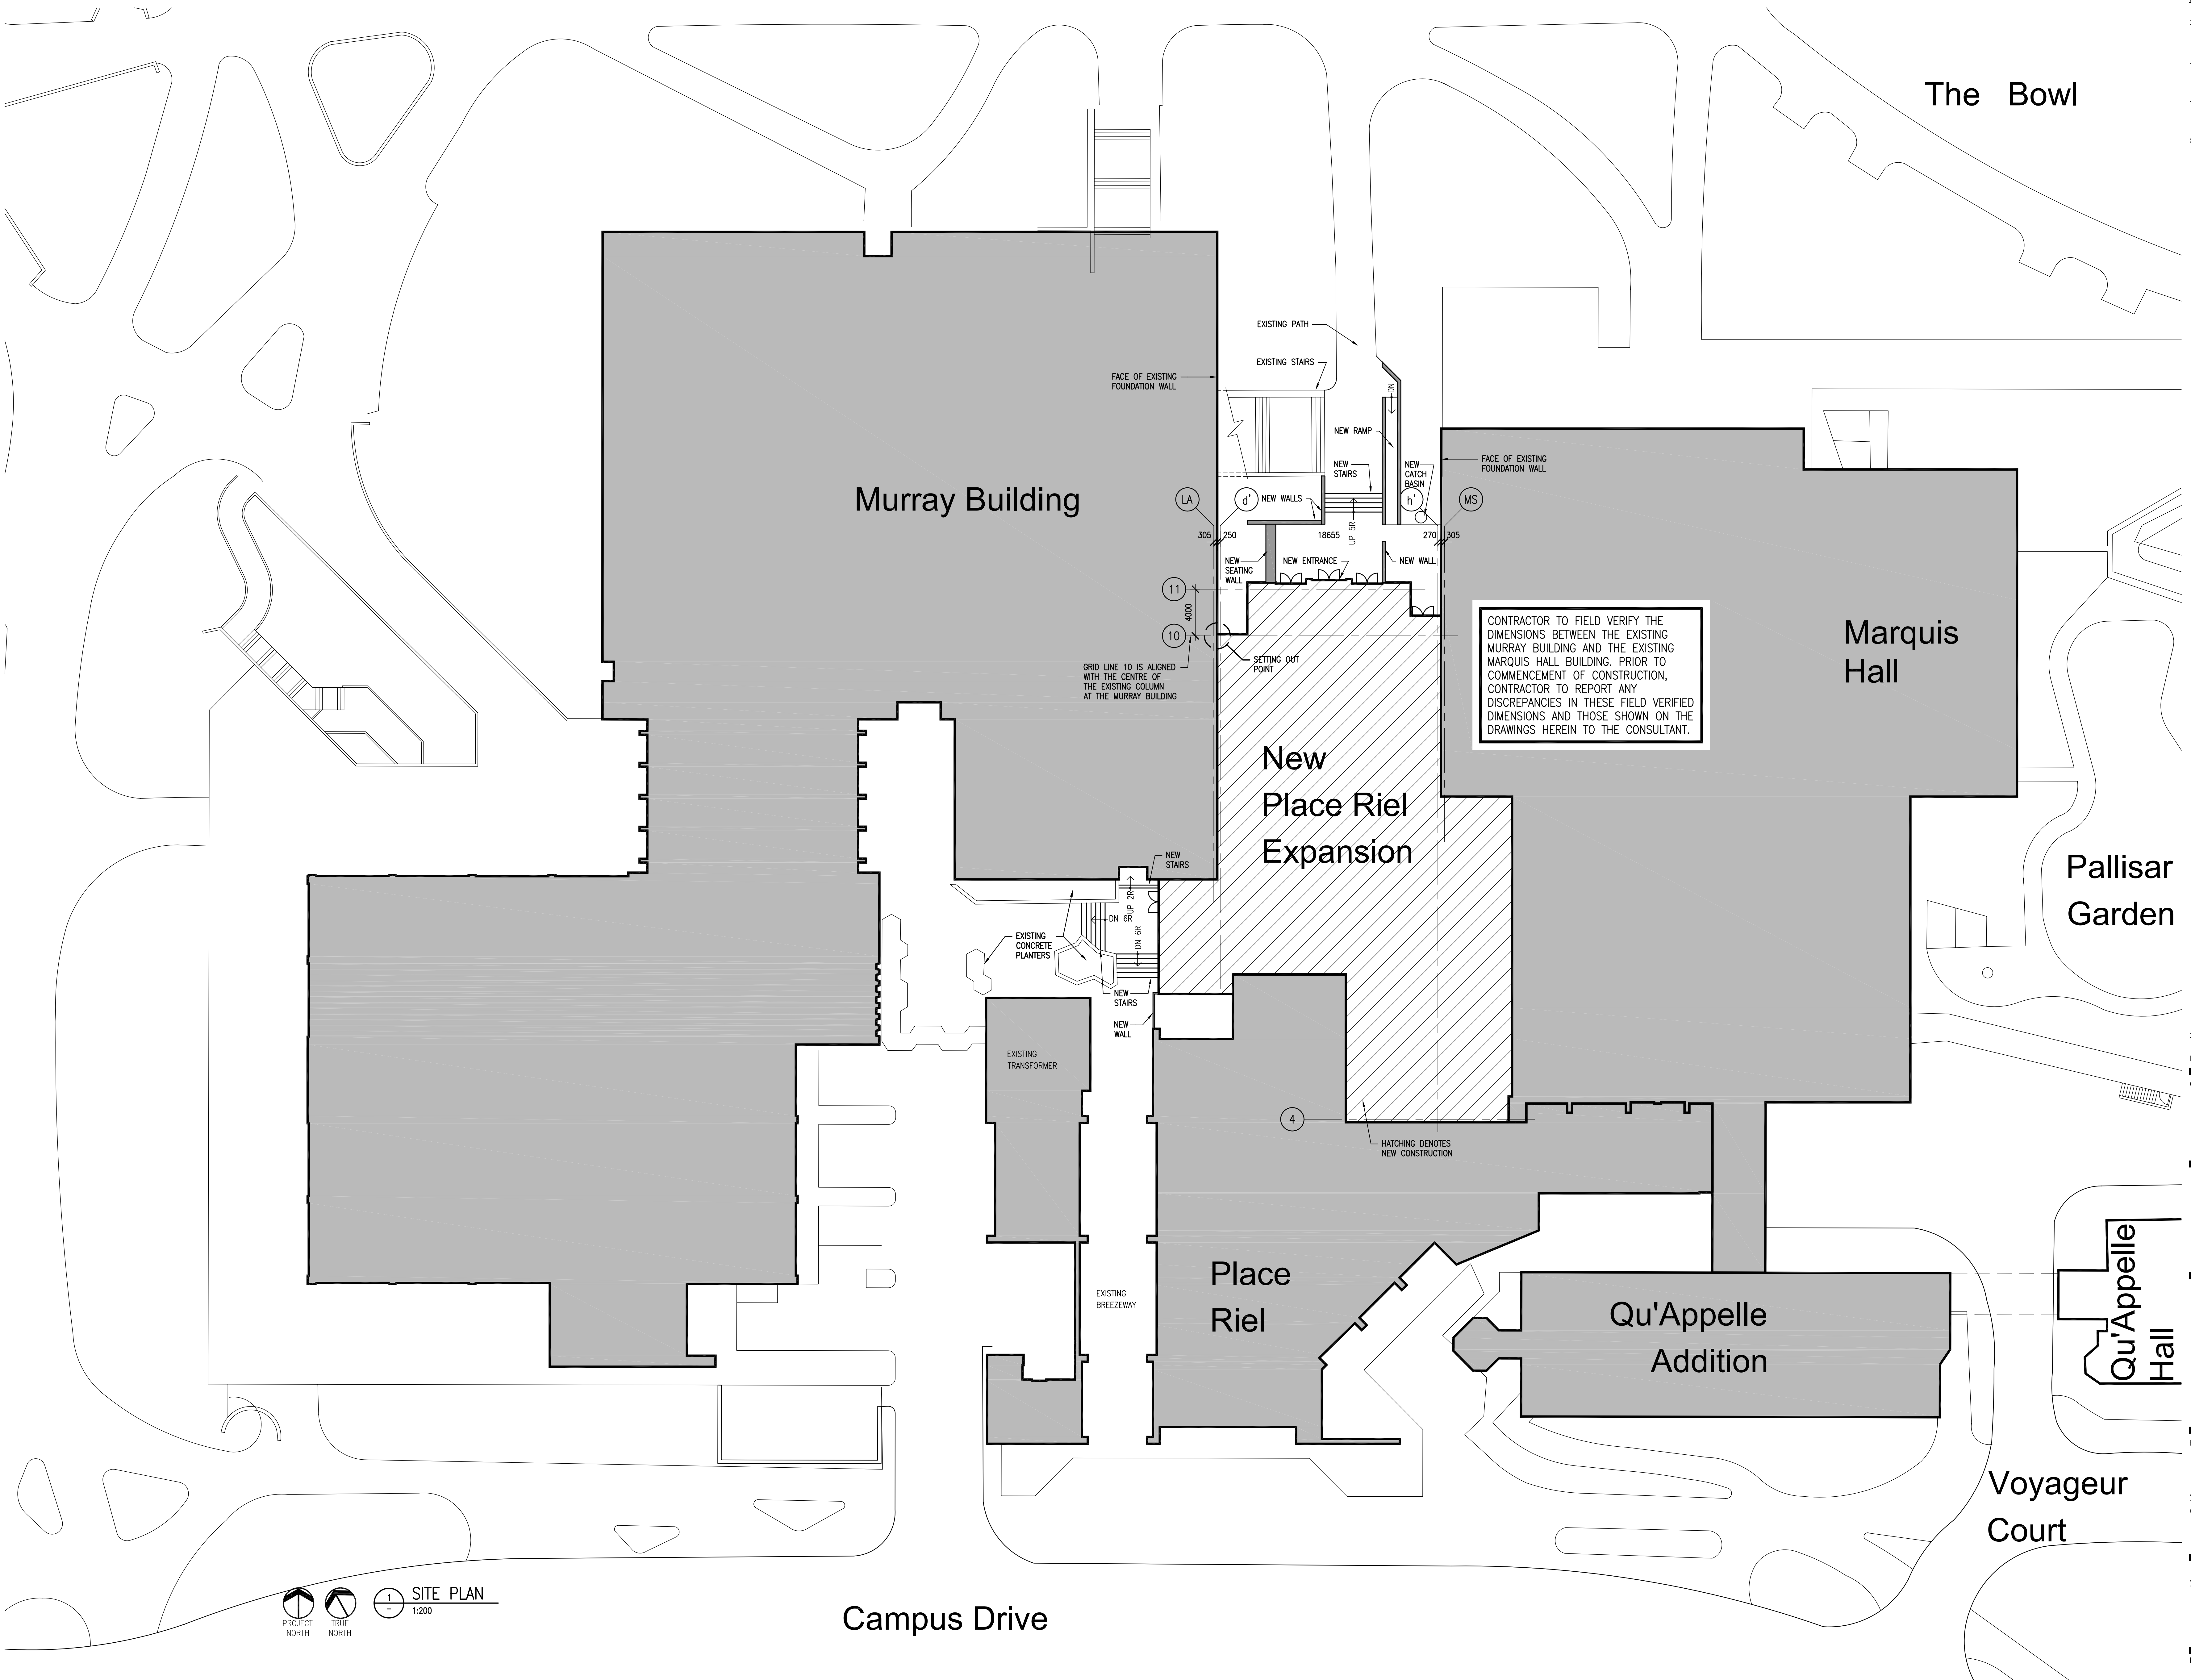

PRELIMINARY
NOT FOR CONSTRUCTION
 PLOTTED DATE: 2009-07-30

NO	DATE	REVISION DESCRIPTION	BY
2	2009-01-08	60% WORKING DRAWING SUBMISSION	LP
1	2008-11-27	33% WORKING DRAWING SUBMISSION	DS

CONSULTANT

SEI SAUNDERS EVANS ARCHITECTS INC.
 2230 Lorne Street, Regina
 Saskatchewan, S4P 2M7, Canada
 Ph: (306) 569-2255 F: (306) 359-6846
 E-Mail: regina@saunders-evans.com
 204-2100 Airport Drive, Saskatoon
 Saskatchewan, S7L 6M6, Canada
 Ph: (306) 652-6457 F: (306) 652-6459
 E-Mail: saskatoon@saunders-evans.com

PROJECT TITLE
 PLACE RIEL EXPANSION AND RENOVATION

FOR THE UNIVERSITY OF SASKATCHEWAN
 STUDENT'S UNION AND THE UNIVERSITY
 OF SASKATCHEWAN

DRAWING TITLE
 SITE PLAN

SITE PLAN
 1:200
 PROJECT NORTH TRUE NORTH

Campus Drive

PROJECT NO. 36/07	DRAWING NO.
DATE 2009-01-30	SCALE 1:200
DRAWN DS, LP	CHECKED A1.1